


STUDIO LAYOUT

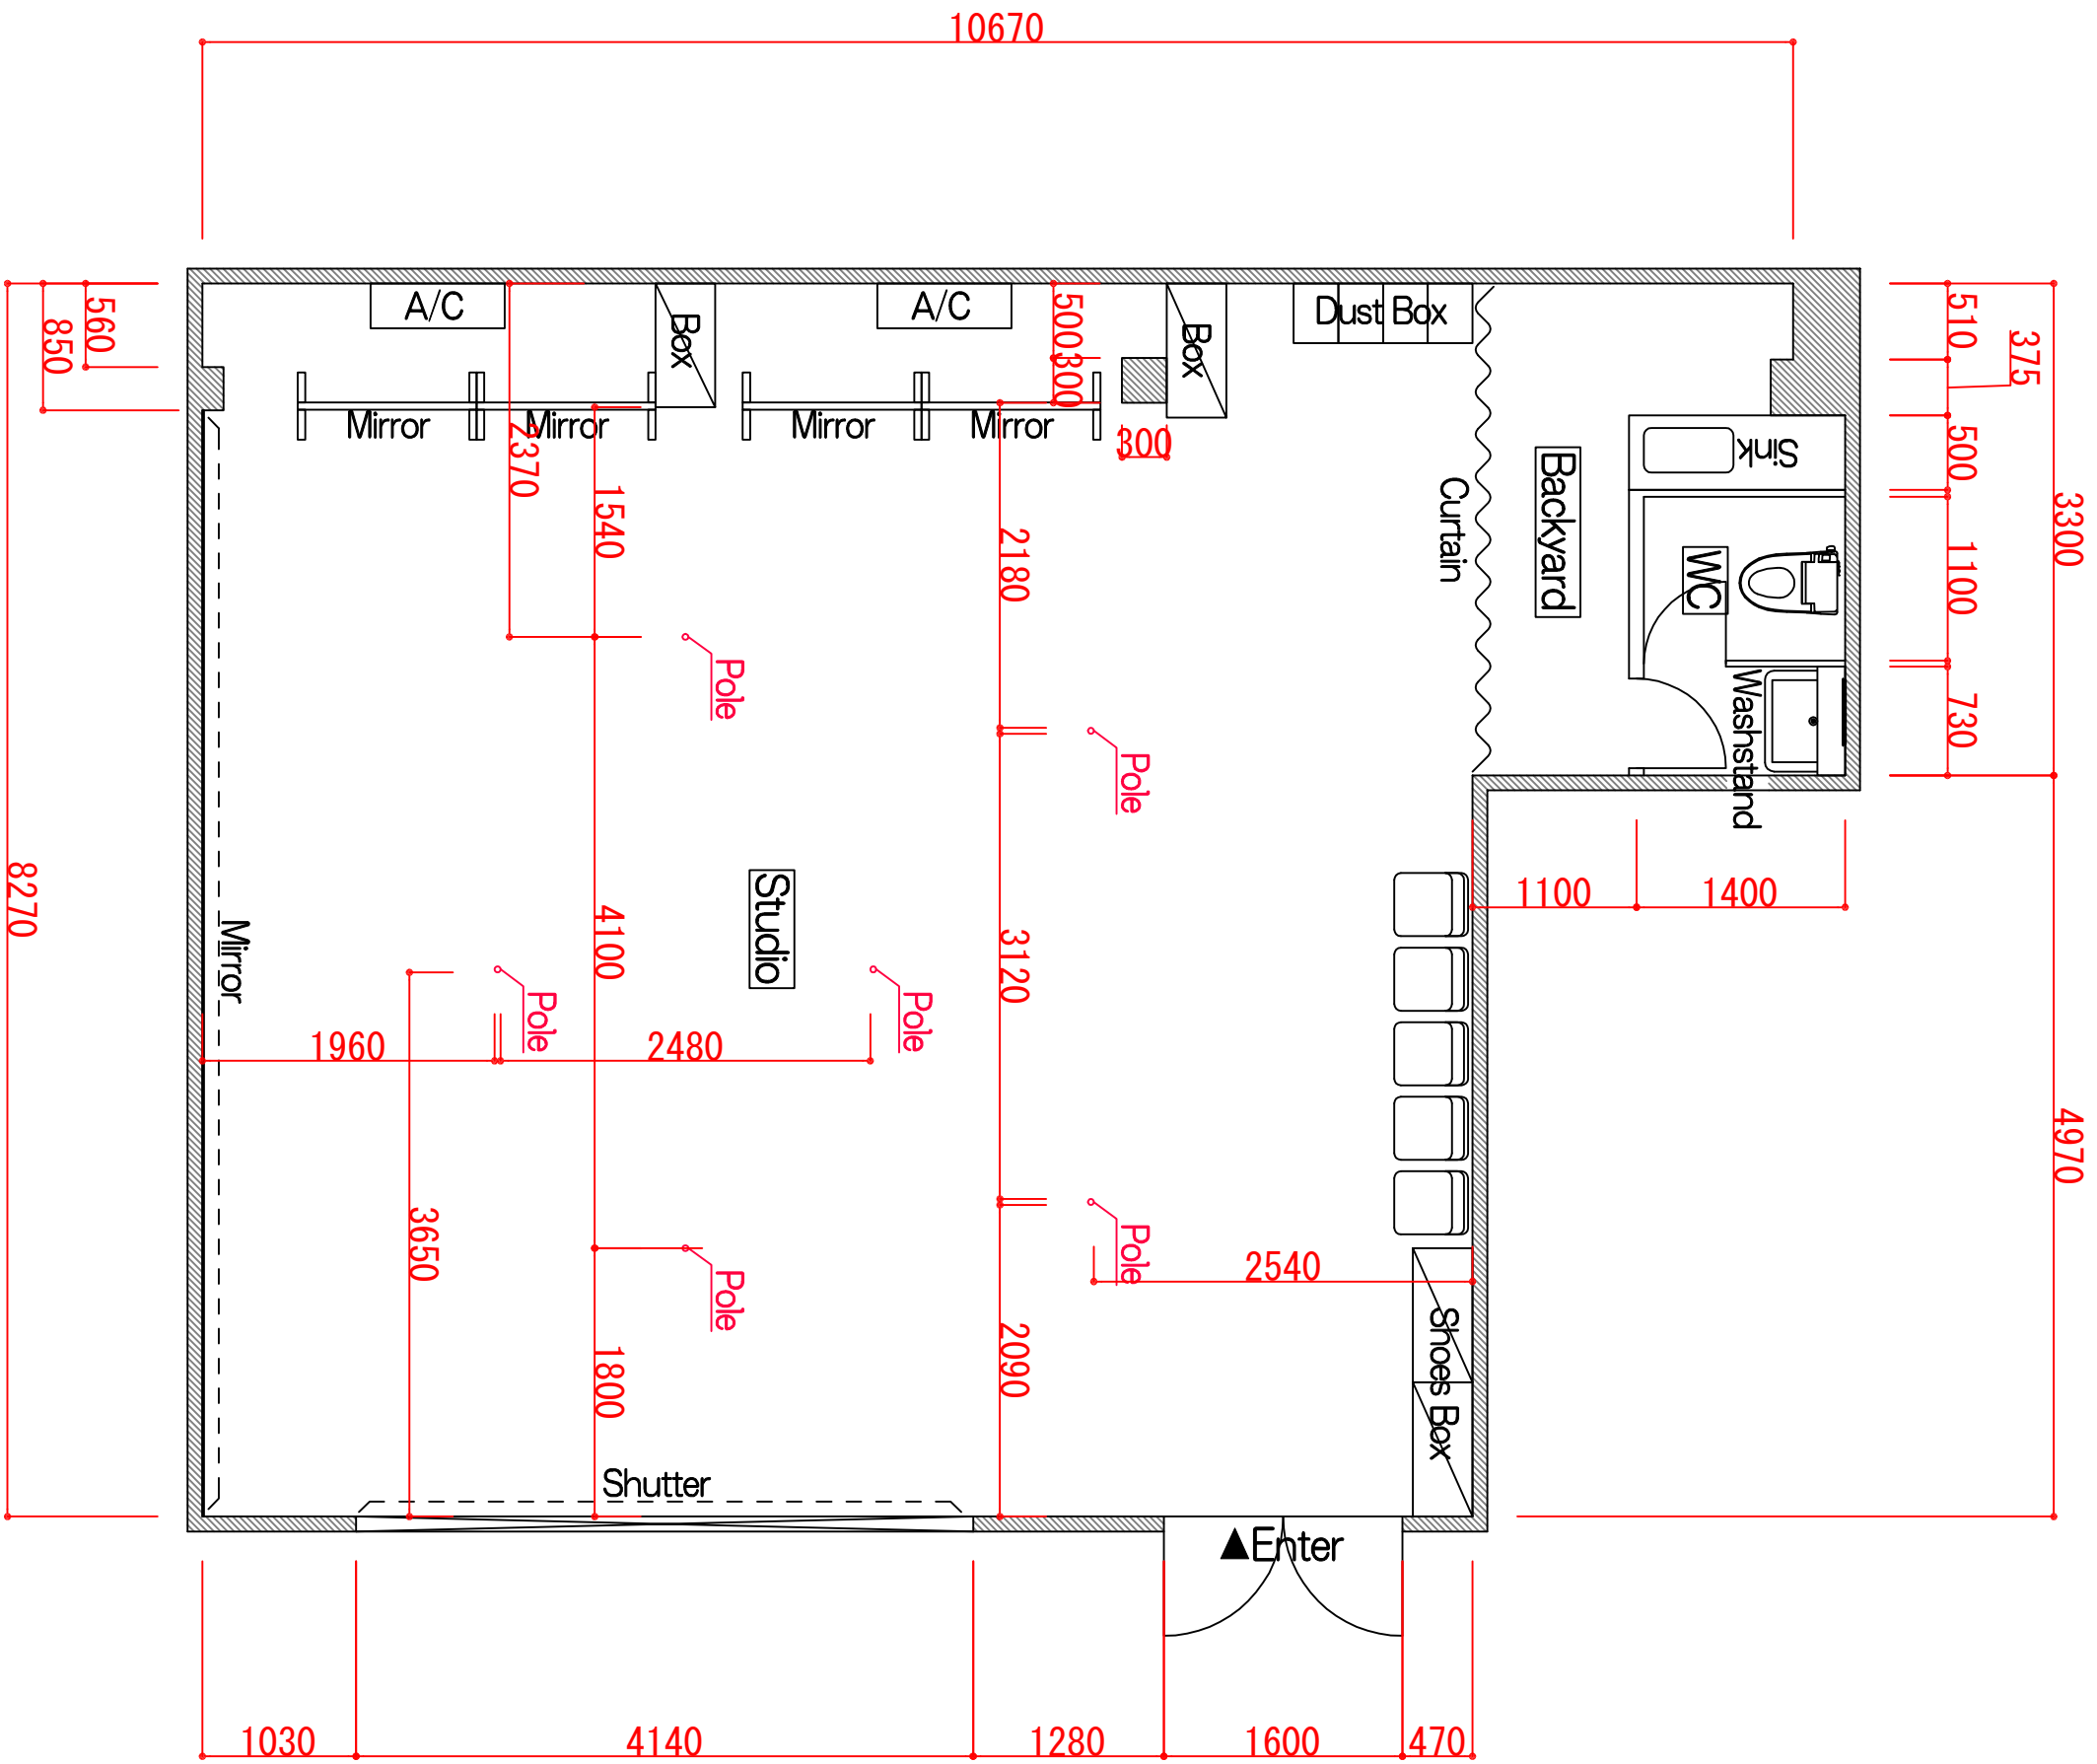

CLIENT	BUILDING	AREA	SCALE	DATE	REVISION
PROJECT	TITLE		1/50 (A3)	12.12.10	
****	スタジオ 平面図		CH ****	NO ****	